




### KOROS

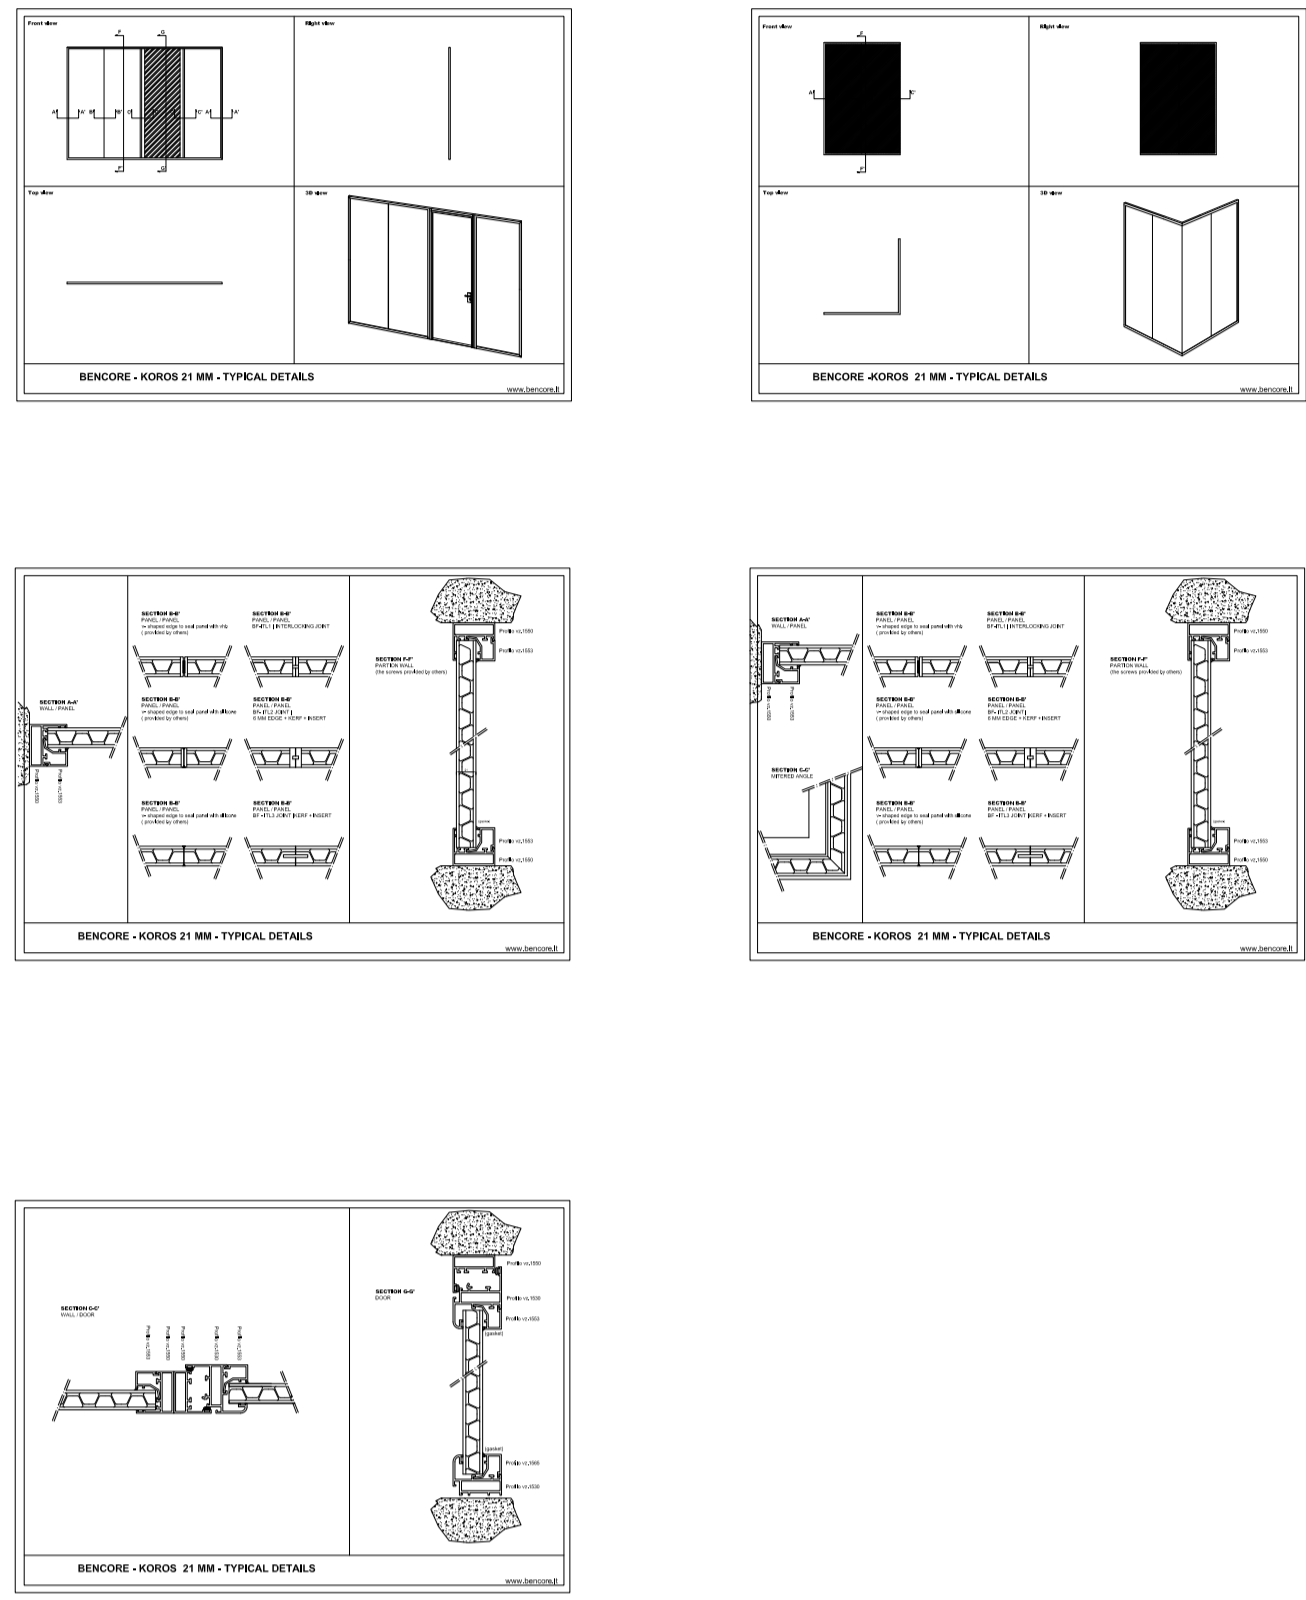


### FOS door and wall modules

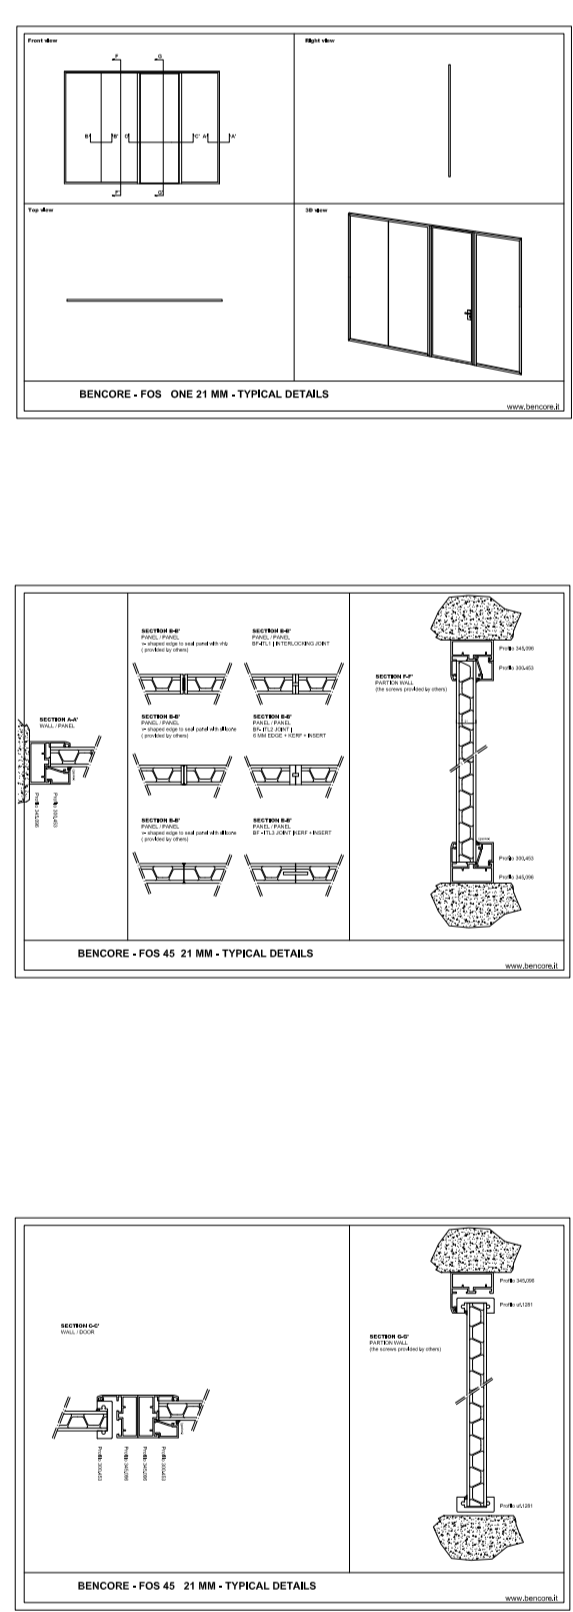

### FOS 45 door in existing wall

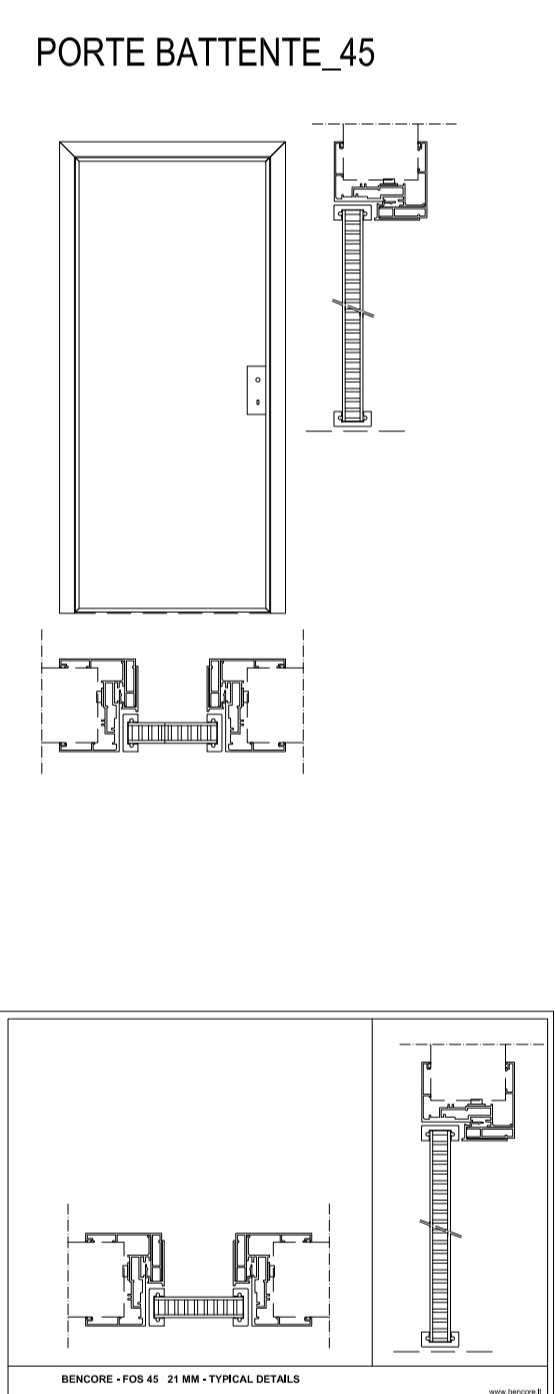

### FOS 90 door in existing wall

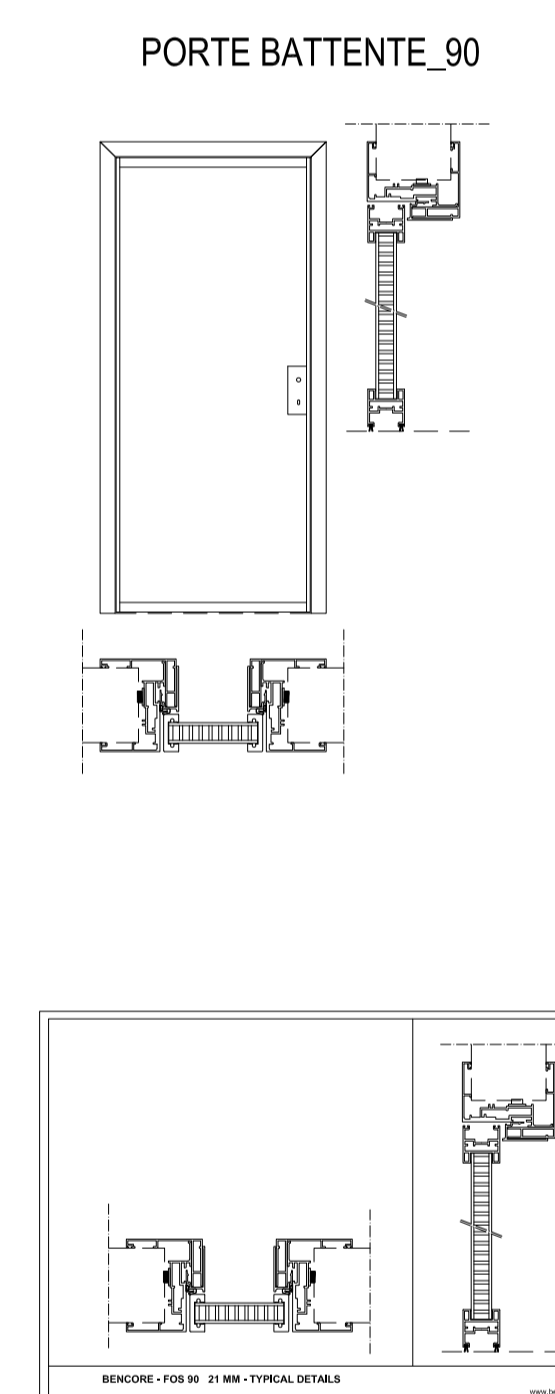

### MELI 90

